


NOTE:-

1. FC - FLOATING COLUMN

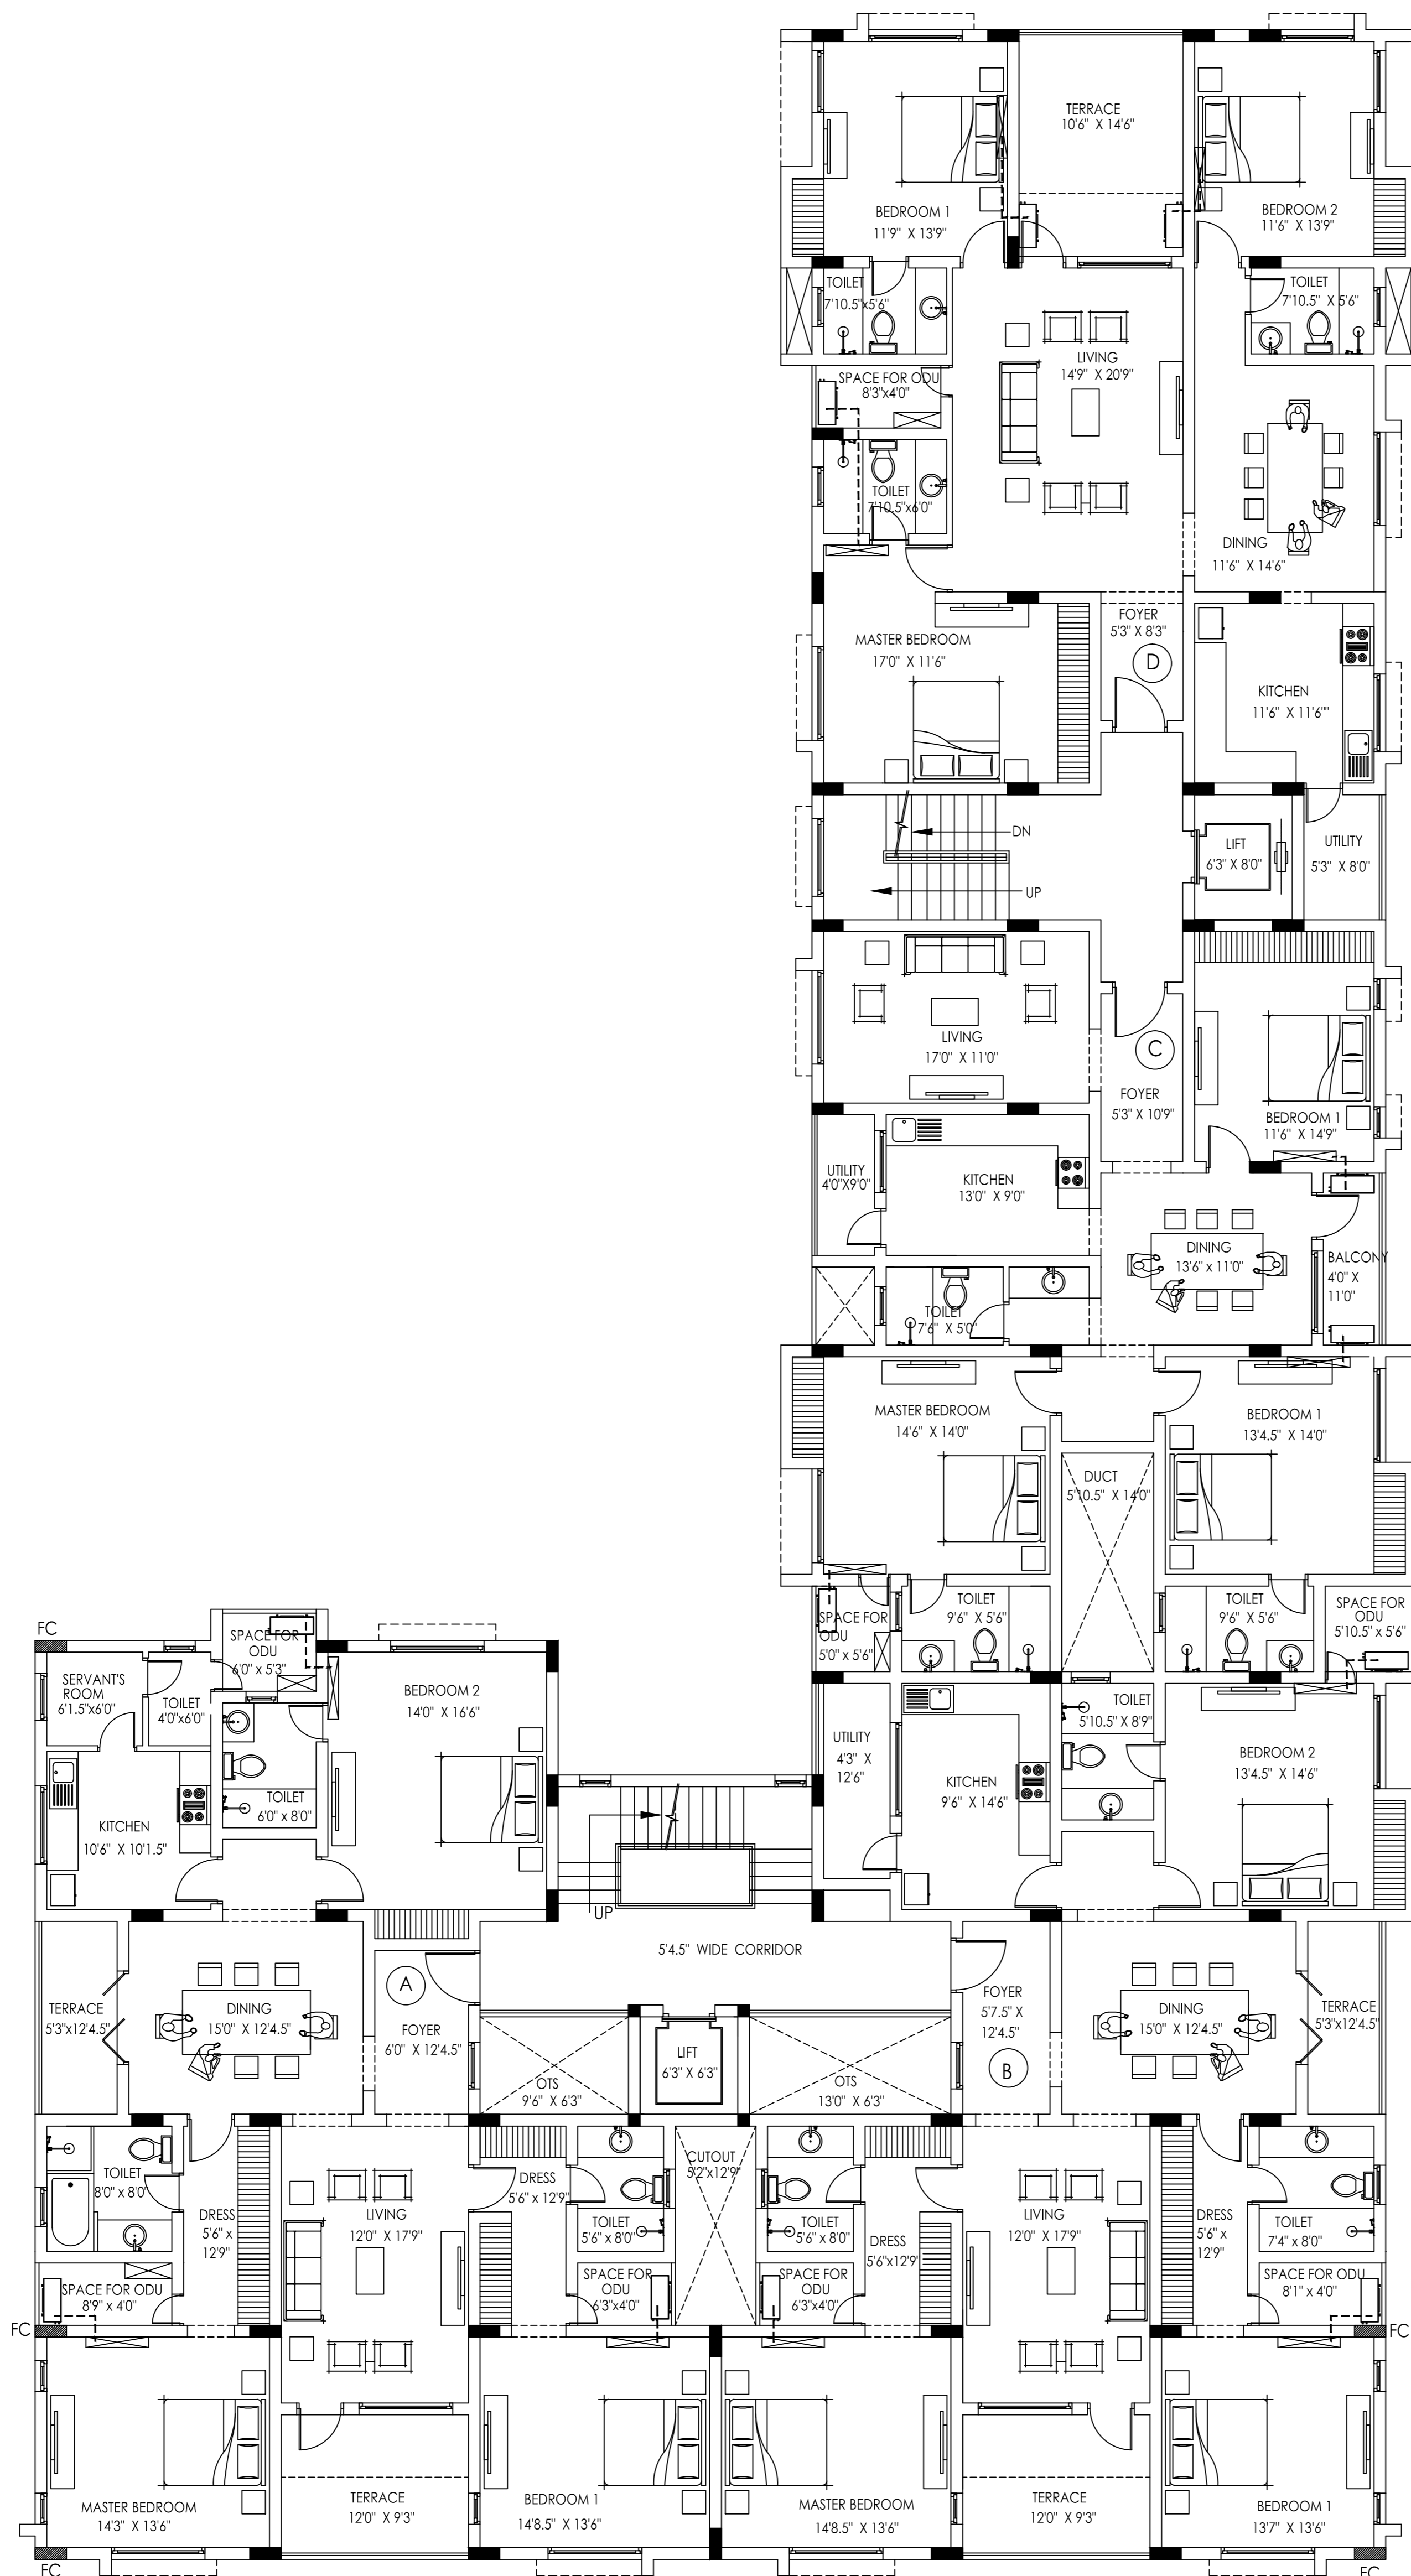

FIRST FLOOR PLAN

TITLE

FIRST FLOOR PLAN

PROPOSED APARTMENT FOR SRIVARI PROPERTIES AT BHASHYAKARULU ROAD, R.S. PURAM, COIMBATORE.

edifice
ARCHITECTS & INTERIOR DESIGNERS
NO.5, THIRD FLOOR, 13, SECOND STREET.,
NEHRU NAGAR, ADYAR, CHENNAI - 600 020.
☎ 24412025, 24425941.. FAX: 24422198.

PROJ NO :	DRG NO : A/02
SCALE : 1:100	REVISIONS
DATE : 02.12.11	